



FRONT ELEVATION

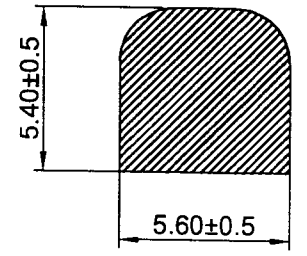

SECTION A = A
SCALE 4 = 1

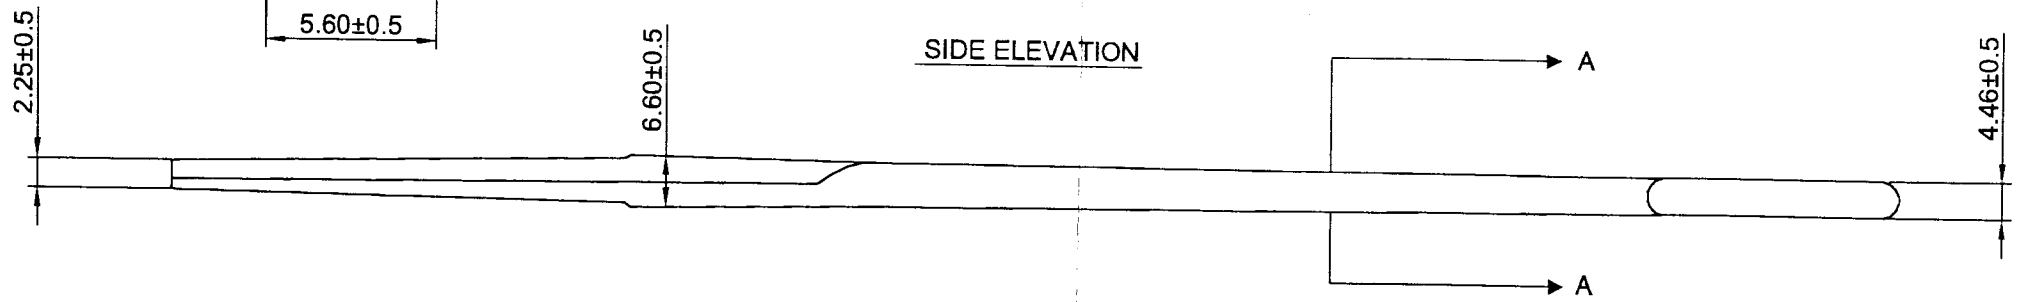

SIDE ELEVATION

NOTES:-
1. ALL DIMENSION ARE IN MILLIMETERS. UNLESS OTHERWISE NOTED.

DRAWN BY: ANJUM
[Signature]
APPROVED BY Q. A. MANAGER

TITLE :-
SIMS SCISSORS
23CM CVD.

MASTER NUMBER

B 56

DATE: 29/07/2002
SCALE : 1:1
REVISION #:1 *
REVISION #:2
REVISION #:3

CODE #: 125-0378 / 26803

OWNED BY:-

